


NOTES:

1. A SOILS REPORT SHALL BE OBTAINED AND WILL BE THE BASIS FOR FINAL PAVEMENT DESIGN FOR CONCRETE AND ASPHALT SECTIONS.
2. NO PARKING ALLOWED
3. MIN. RADIUS OF 25' TO THE EDGE OF PAVEMENT REQUIRED WHERE ALLEYS INTERSECT STREETS OR OTHER ALLEYS.
4. 8" OF CONCRETE SHALL BE ALLOWED IN LIEU OF ASPHALT AND STONE FOR ALLEYS ONLY

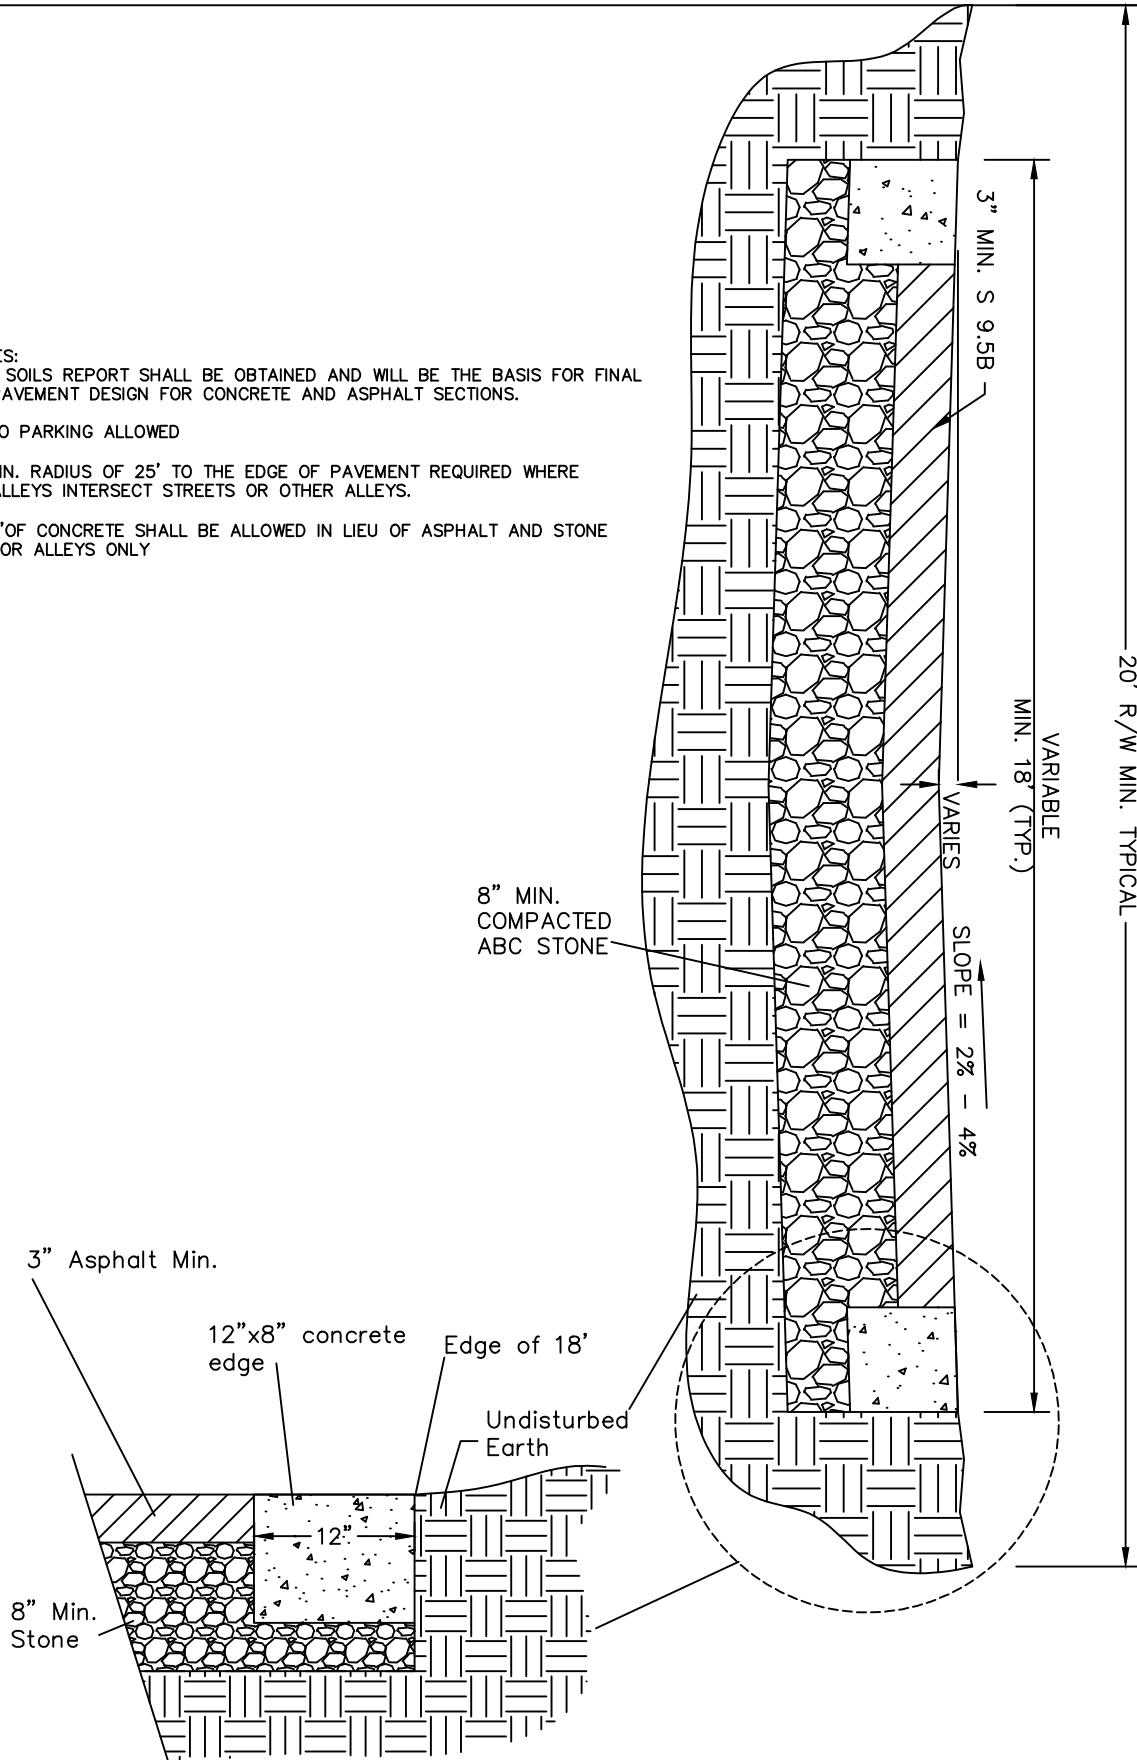

TOWN OF MOORESVILLE

STANDARD DETAIL

ROAD SYSTEMS
**TYPICAL ALLEY
SECTION**

January 2009

Revision 1

NTS

R - 24.0